



VUKASIN THEATRE

CLIGHT PLOT

Scale: 1/2"=1' page size 28"x38"

Producer:
Company:
Production:

Director:
Stage Manager:
Designer:

Legend

Purpose
Color
Unit #
Dimmer
Channel


Notes:

Recent changes:
Added 6 new 6" Fresnels DSR and DSL.

Revised: 09/2019 by 42

Instruments

- 6" Fres
- PAR 64 MFL
- S4-36°
- S4-50°
- S4-26°
- Houselight

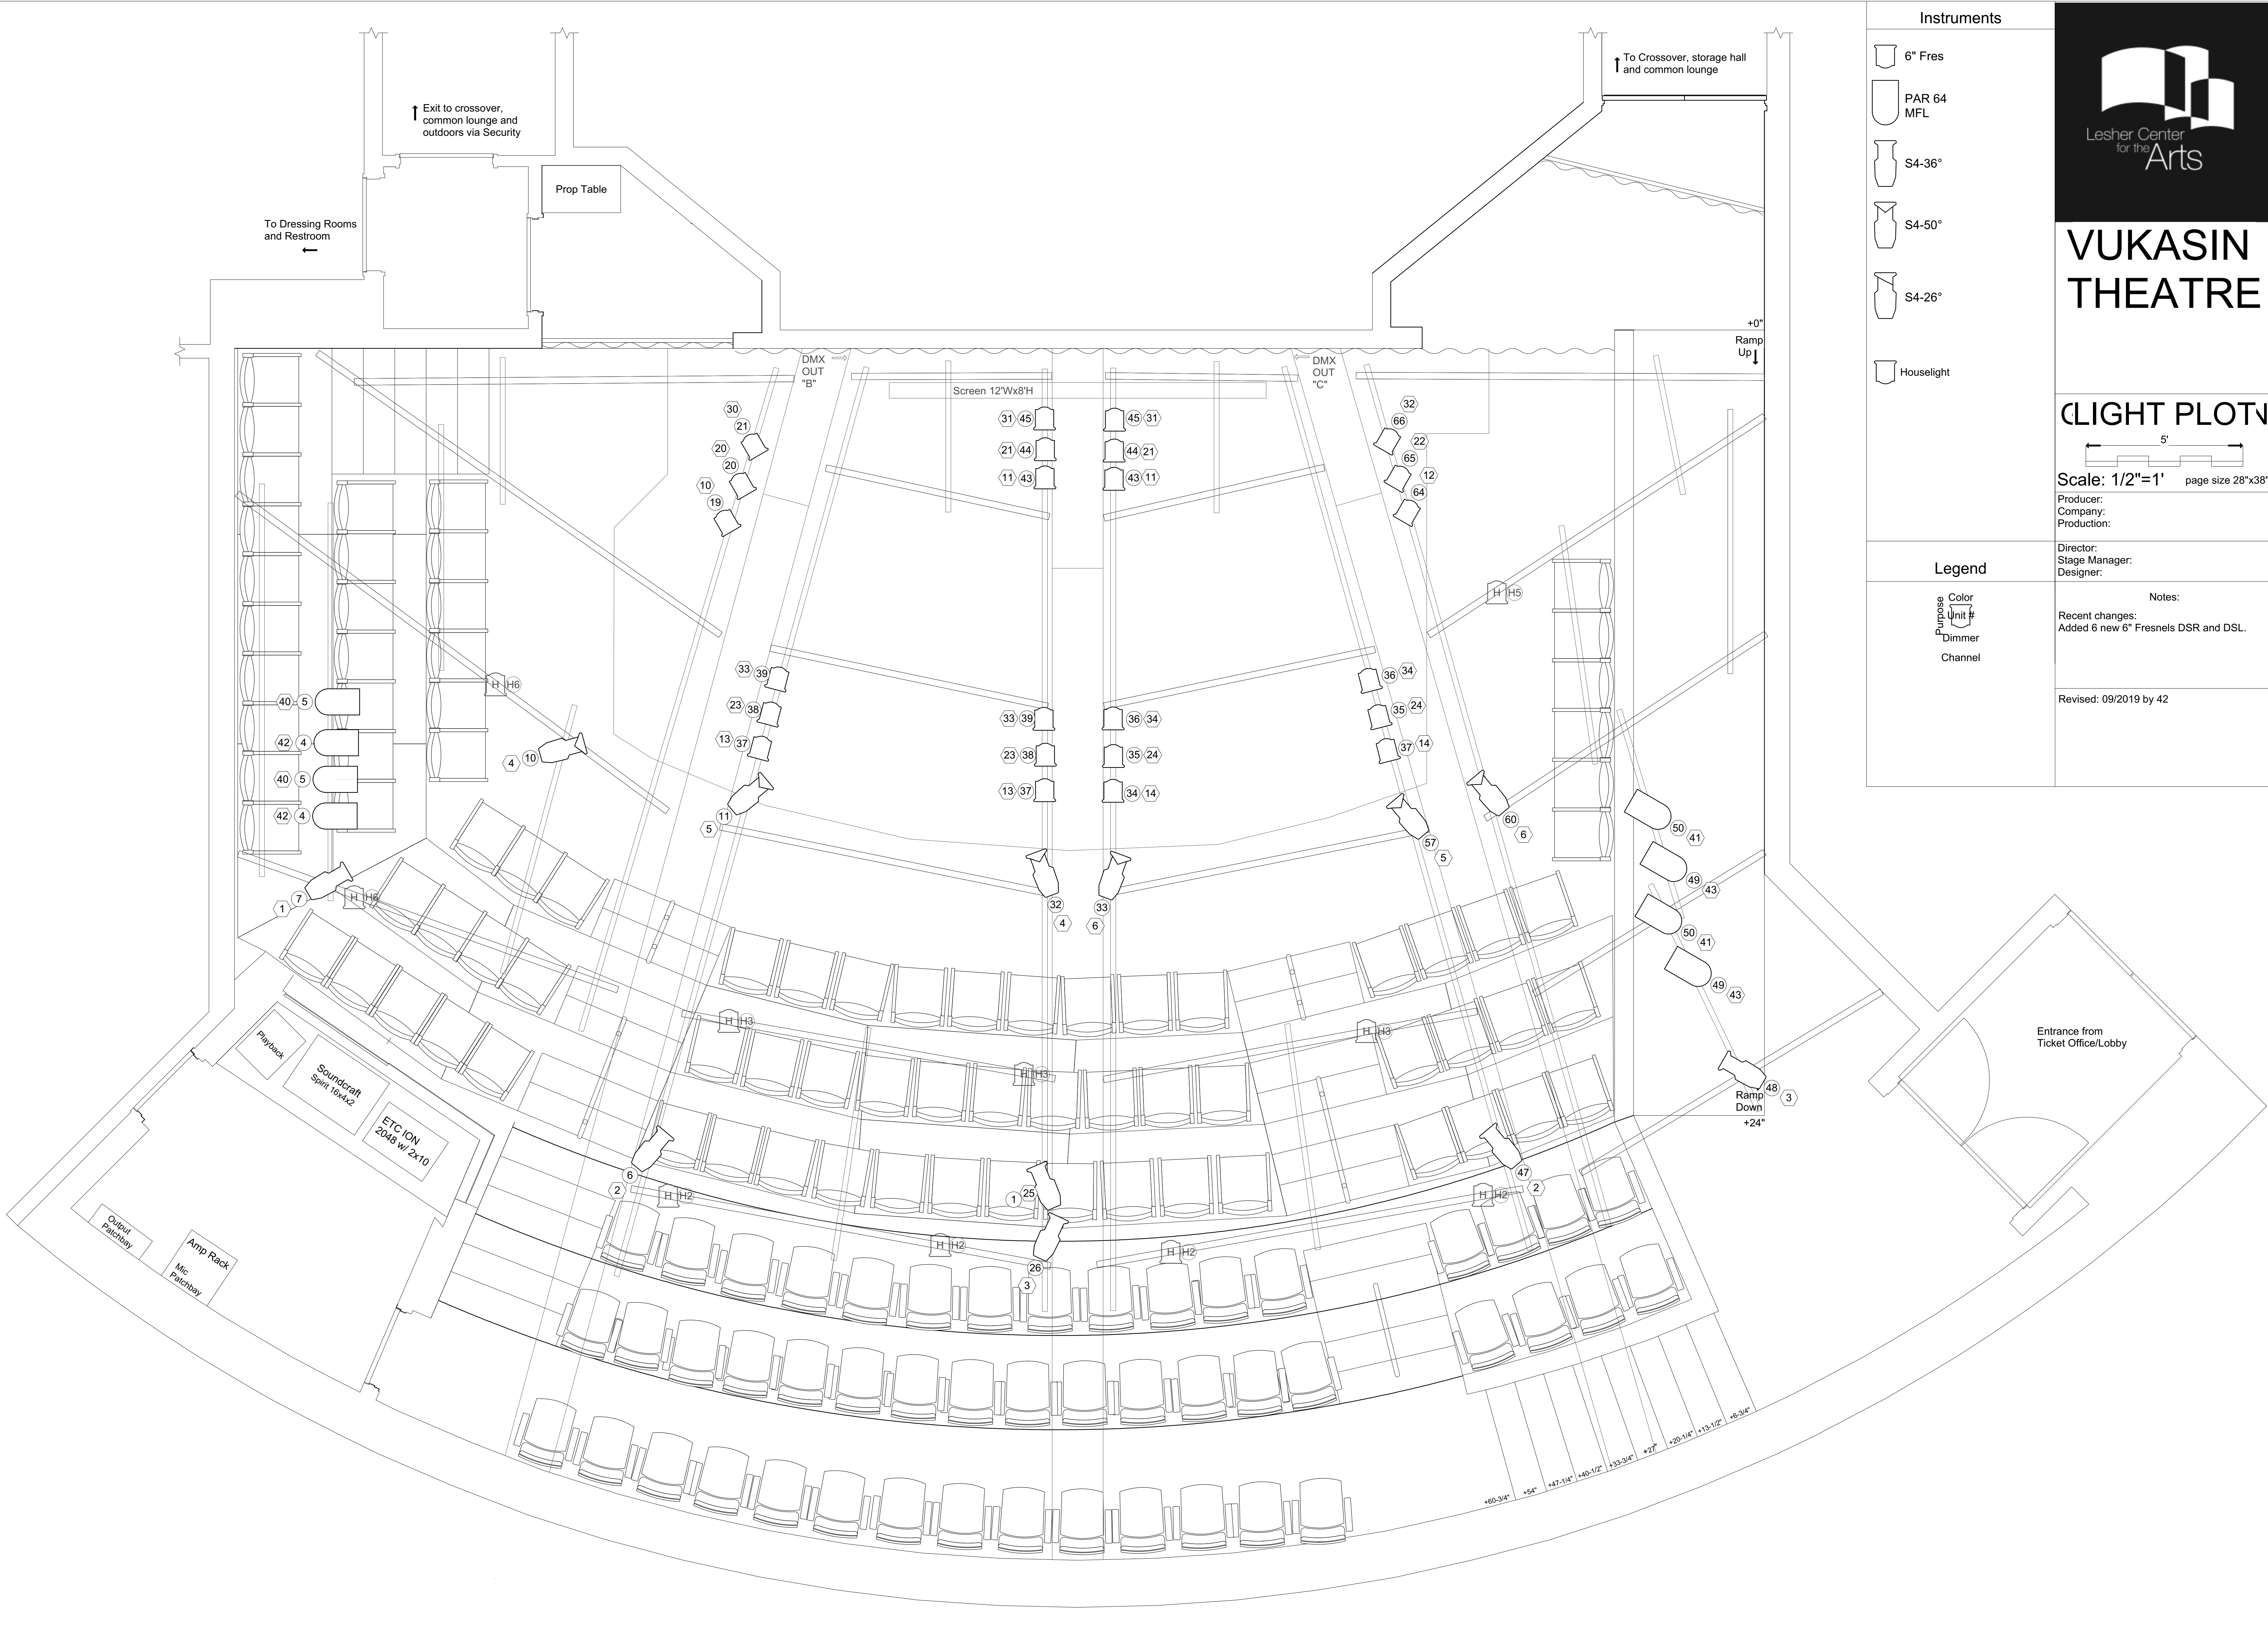

To Dressing Rooms and Restroom

Exit to crossover, common lounge and outdoors via Security

Prop Table

Screen 12'Wx8'H

DMX OUT "B"

DMX OUT "C"

+0" Ramp Up

+24" Ramp Down

Entrance from Ticket Office/Lobby

+60-3/4" +54" +47-1/4" +40-1/2" +33-3/4" +27" +20-1/4" +13-1/2" +6-3/4"