

# VUKASIN THEATRE

## AUDIO PLOT

5"


Scale: 1/2"=1' page size 28"x38"

Producer:  
Company:  
Production:

Director:  
Stage Manager:  
Designer:

Notes:

Revised: 01/16 by 76  
Recent changes:  
Addition of 2 DMX outs @ ceiling  
Installation of ETC ION 2048 console

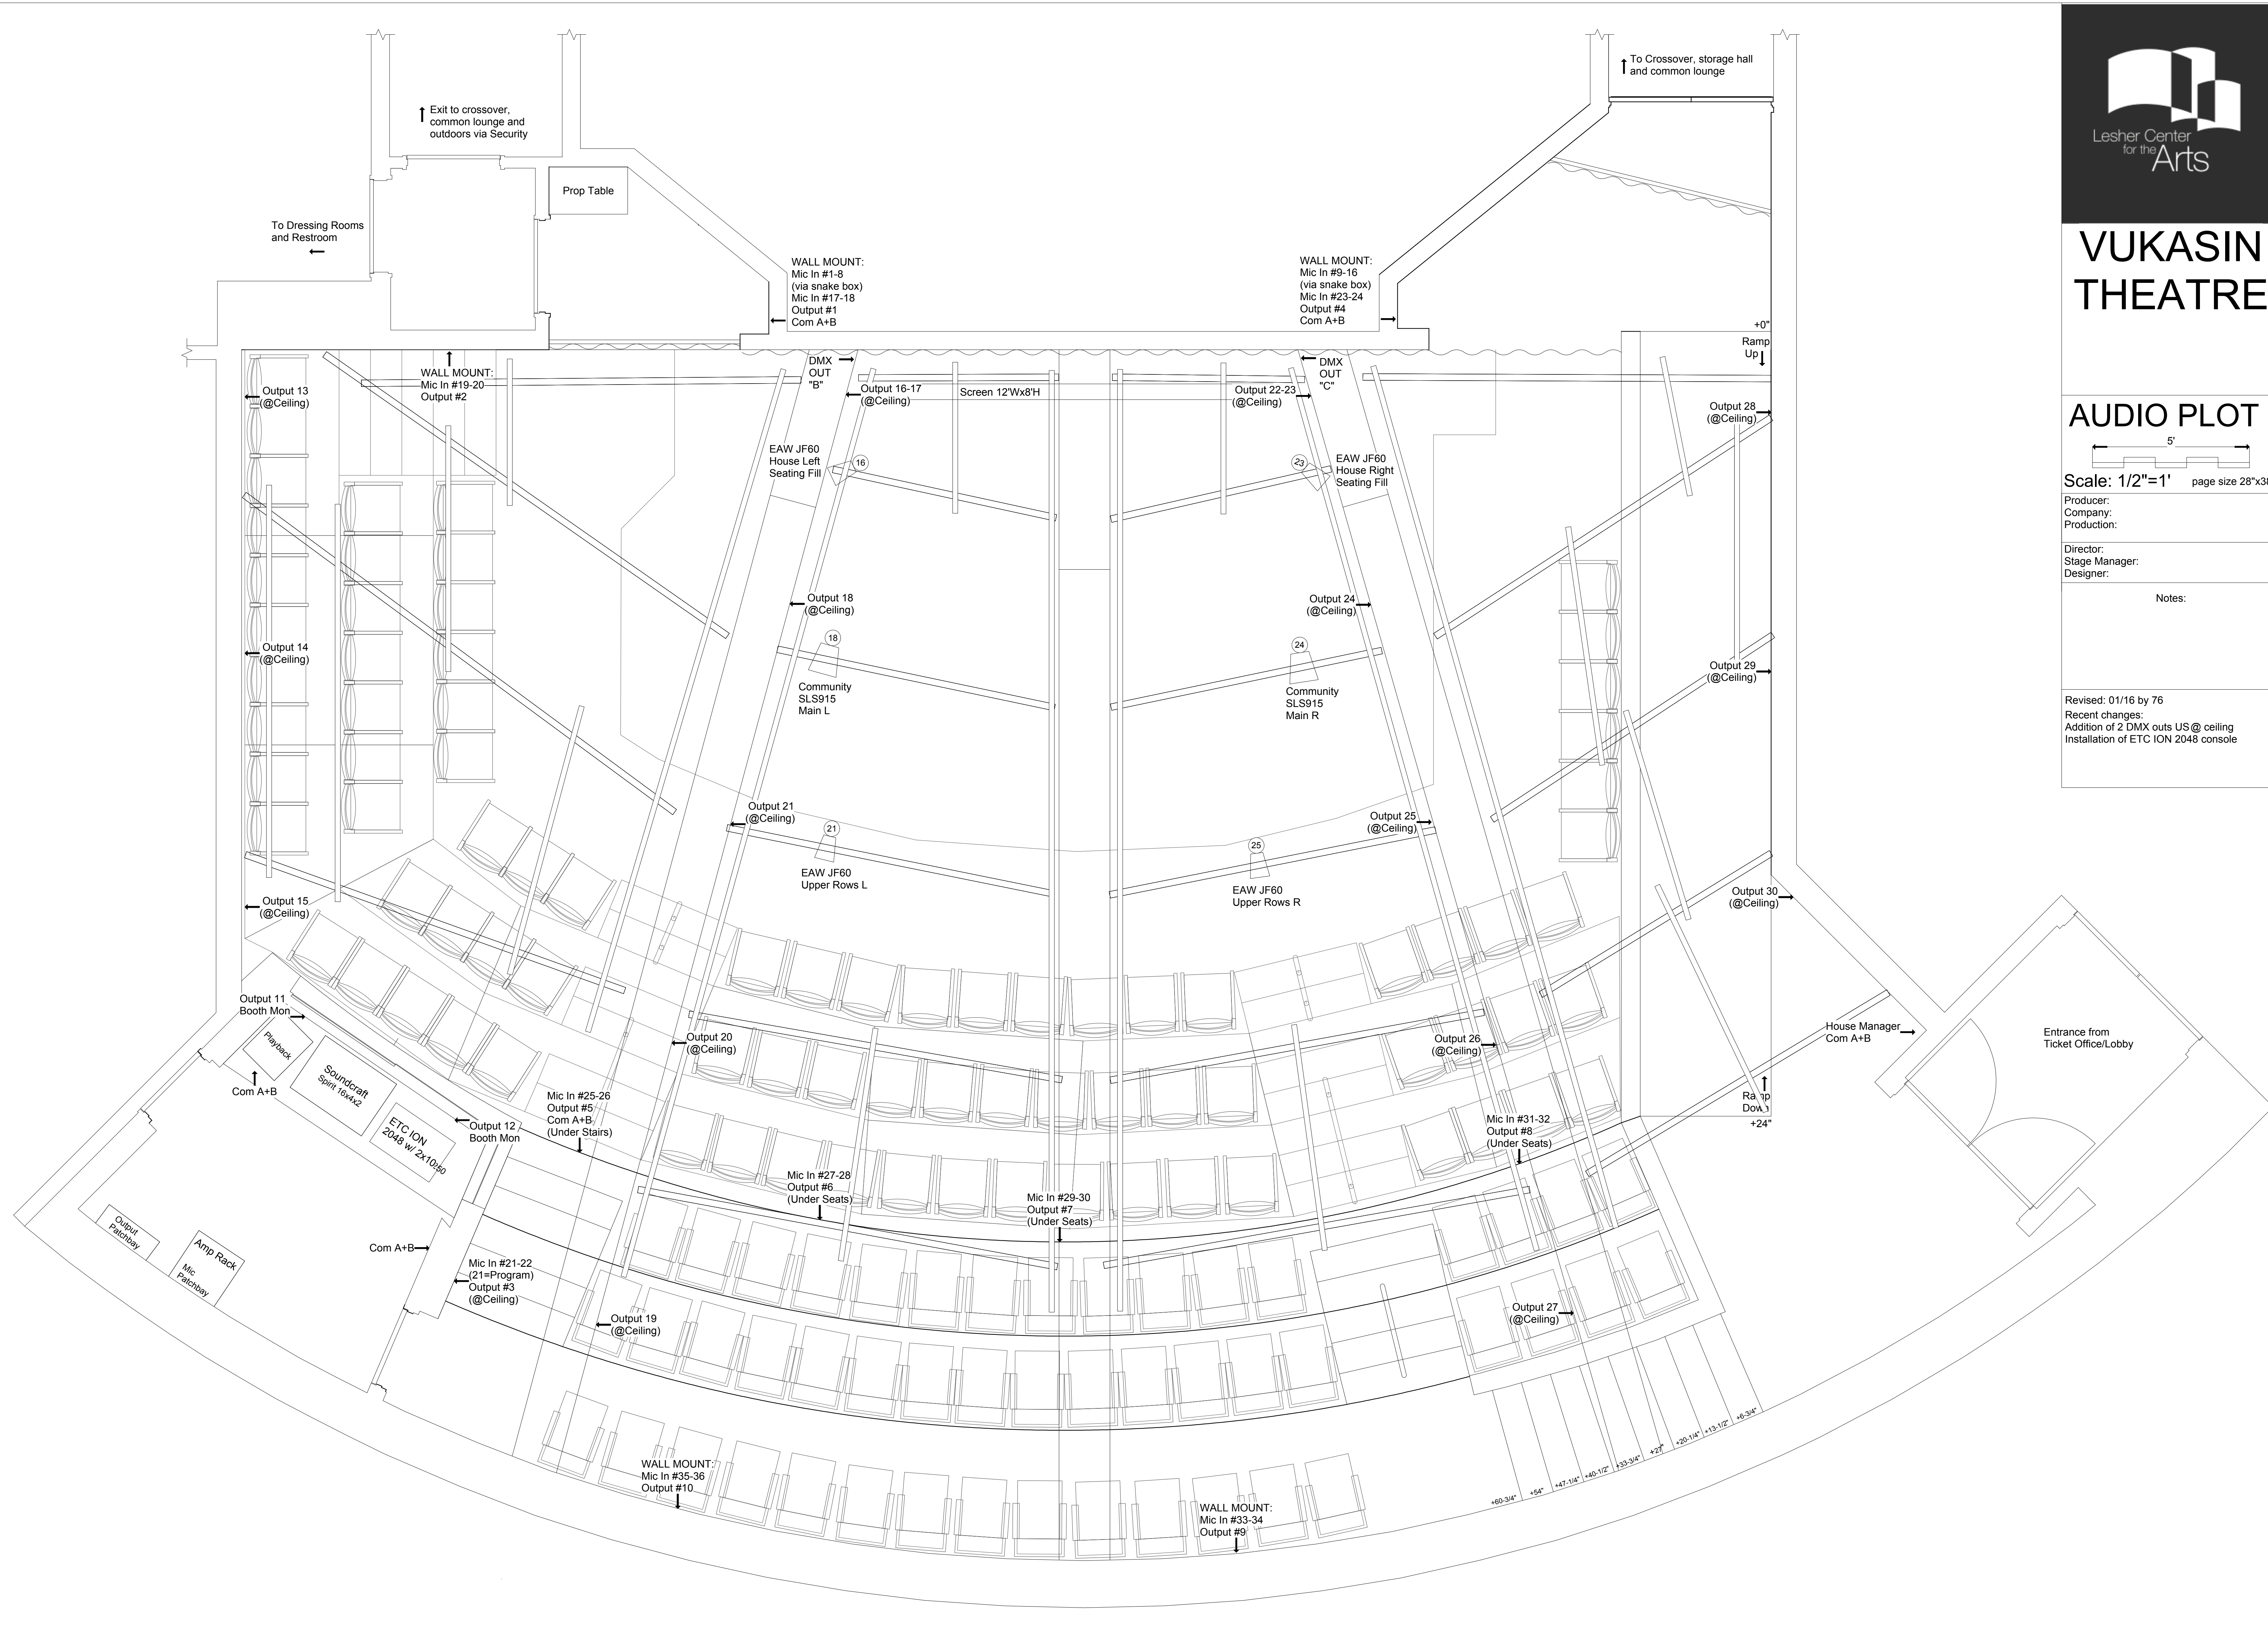

To Dressing Rooms and Restroom

Exit to crossover, common lounge and outdoors via Security

Prop Table

WALL MOUNT:  
Mic In #1-8  
(via snake box)  
Mic In #17-18  
Output #1  
Com A+B

WALL MOUNT:  
Mic In #9-16  
(via snake box)  
Mic In #23-24  
Output #4  
Com A+B

To Crossover, storage hall and common lounge

+0"  
Ramp Up

Output 13  
@Ceiling

WALL MOUNT:  
Mic In #19-20  
Output #2

DMX OUT "B"

Output 16-17  
@Ceiling

Screen 12'Wx8'H

DMX OUT "C"

Output 22-23  
@Ceiling

EAW JF60  
House Left  
Seating Fill

EAW JF60  
House Right  
Seating Fill

Output 28  
@Ceiling

Output 14  
@Ceiling

Output 18  
@Ceiling

Community  
SLS915  
Main L

Output 24  
@Ceiling

Community  
SLS915  
Main R

Output 29  
@Ceiling

Output 21  
@Ceiling

EAW JF60  
Upper Rows L

Output 25  
@Ceiling

EAW JF60  
Upper Rows R

Output 30  
@Ceiling

Output 15  
@Ceiling

Output 11  
Booth Mon

Playback  
Com A+B

Soundcraft  
Spirit 16x42

ETC ION  
2048 w/ 2x10bap

Mic In #25-26  
Output #5  
Com A+B  
(Under Stairs)

Output 12  
Booth Mon

Output 20  
@Ceiling

Output 26  
@Ceiling

House Manager  
Com A+B

Entrance from  
Ticket Office/Lobby

Mic In #31-32  
Output #8  
(Under Seats)

Ramp Down  
+24"

Output Patchbay

Amp Rack  
Mic Patchbay

Com A+B

Mic In #21-22  
(21=Program)  
Output #3  
@Ceiling

Output 19  
@Ceiling

Mic In #27-28  
Output #6  
(Under Seats)

Mic In #29-30  
Output #7  
(Under Seats)

Output 27  
@Ceiling

WALL MOUNT:  
Mic In #35-36  
Output #10

WALL MOUNT:  
Mic In #33-34  
Output #9

+60-3/4" +54" +47-1/4" +40-1/2" +33-3/4" +27" +20-1/4" +13-1/2" +6-3/4"